

FOR  
REFERENCE  
ONLY

REVISIONS

MARK	DATE	DESCRIPTION

○ PRE-BID ISSUE    △ POST-BID ISSUE

EXISTING BUILDING FLOOR PLAN:  
**GD LENOIR LLC - REDEV. PROJECT**

OWNER:  
GD LENOIR, LLC  
621 VIRGINIA STREET  
LENOIR, NC 28645

OWNER:  
GD LENOIR, LLC  
621 VIRGINIA STREET  
LENOIR, NC 28645


ISSUE DATES:


PROJECT NO.: 2017-0053  
DRAWN BY: LGS  
CHECKED BY:

**EXISTING FLOOR PLAN BLDGS. A & B**

**A-1**  
SHEET 1 OF 1

NOT RELEASED FOR CONSTRUCTION

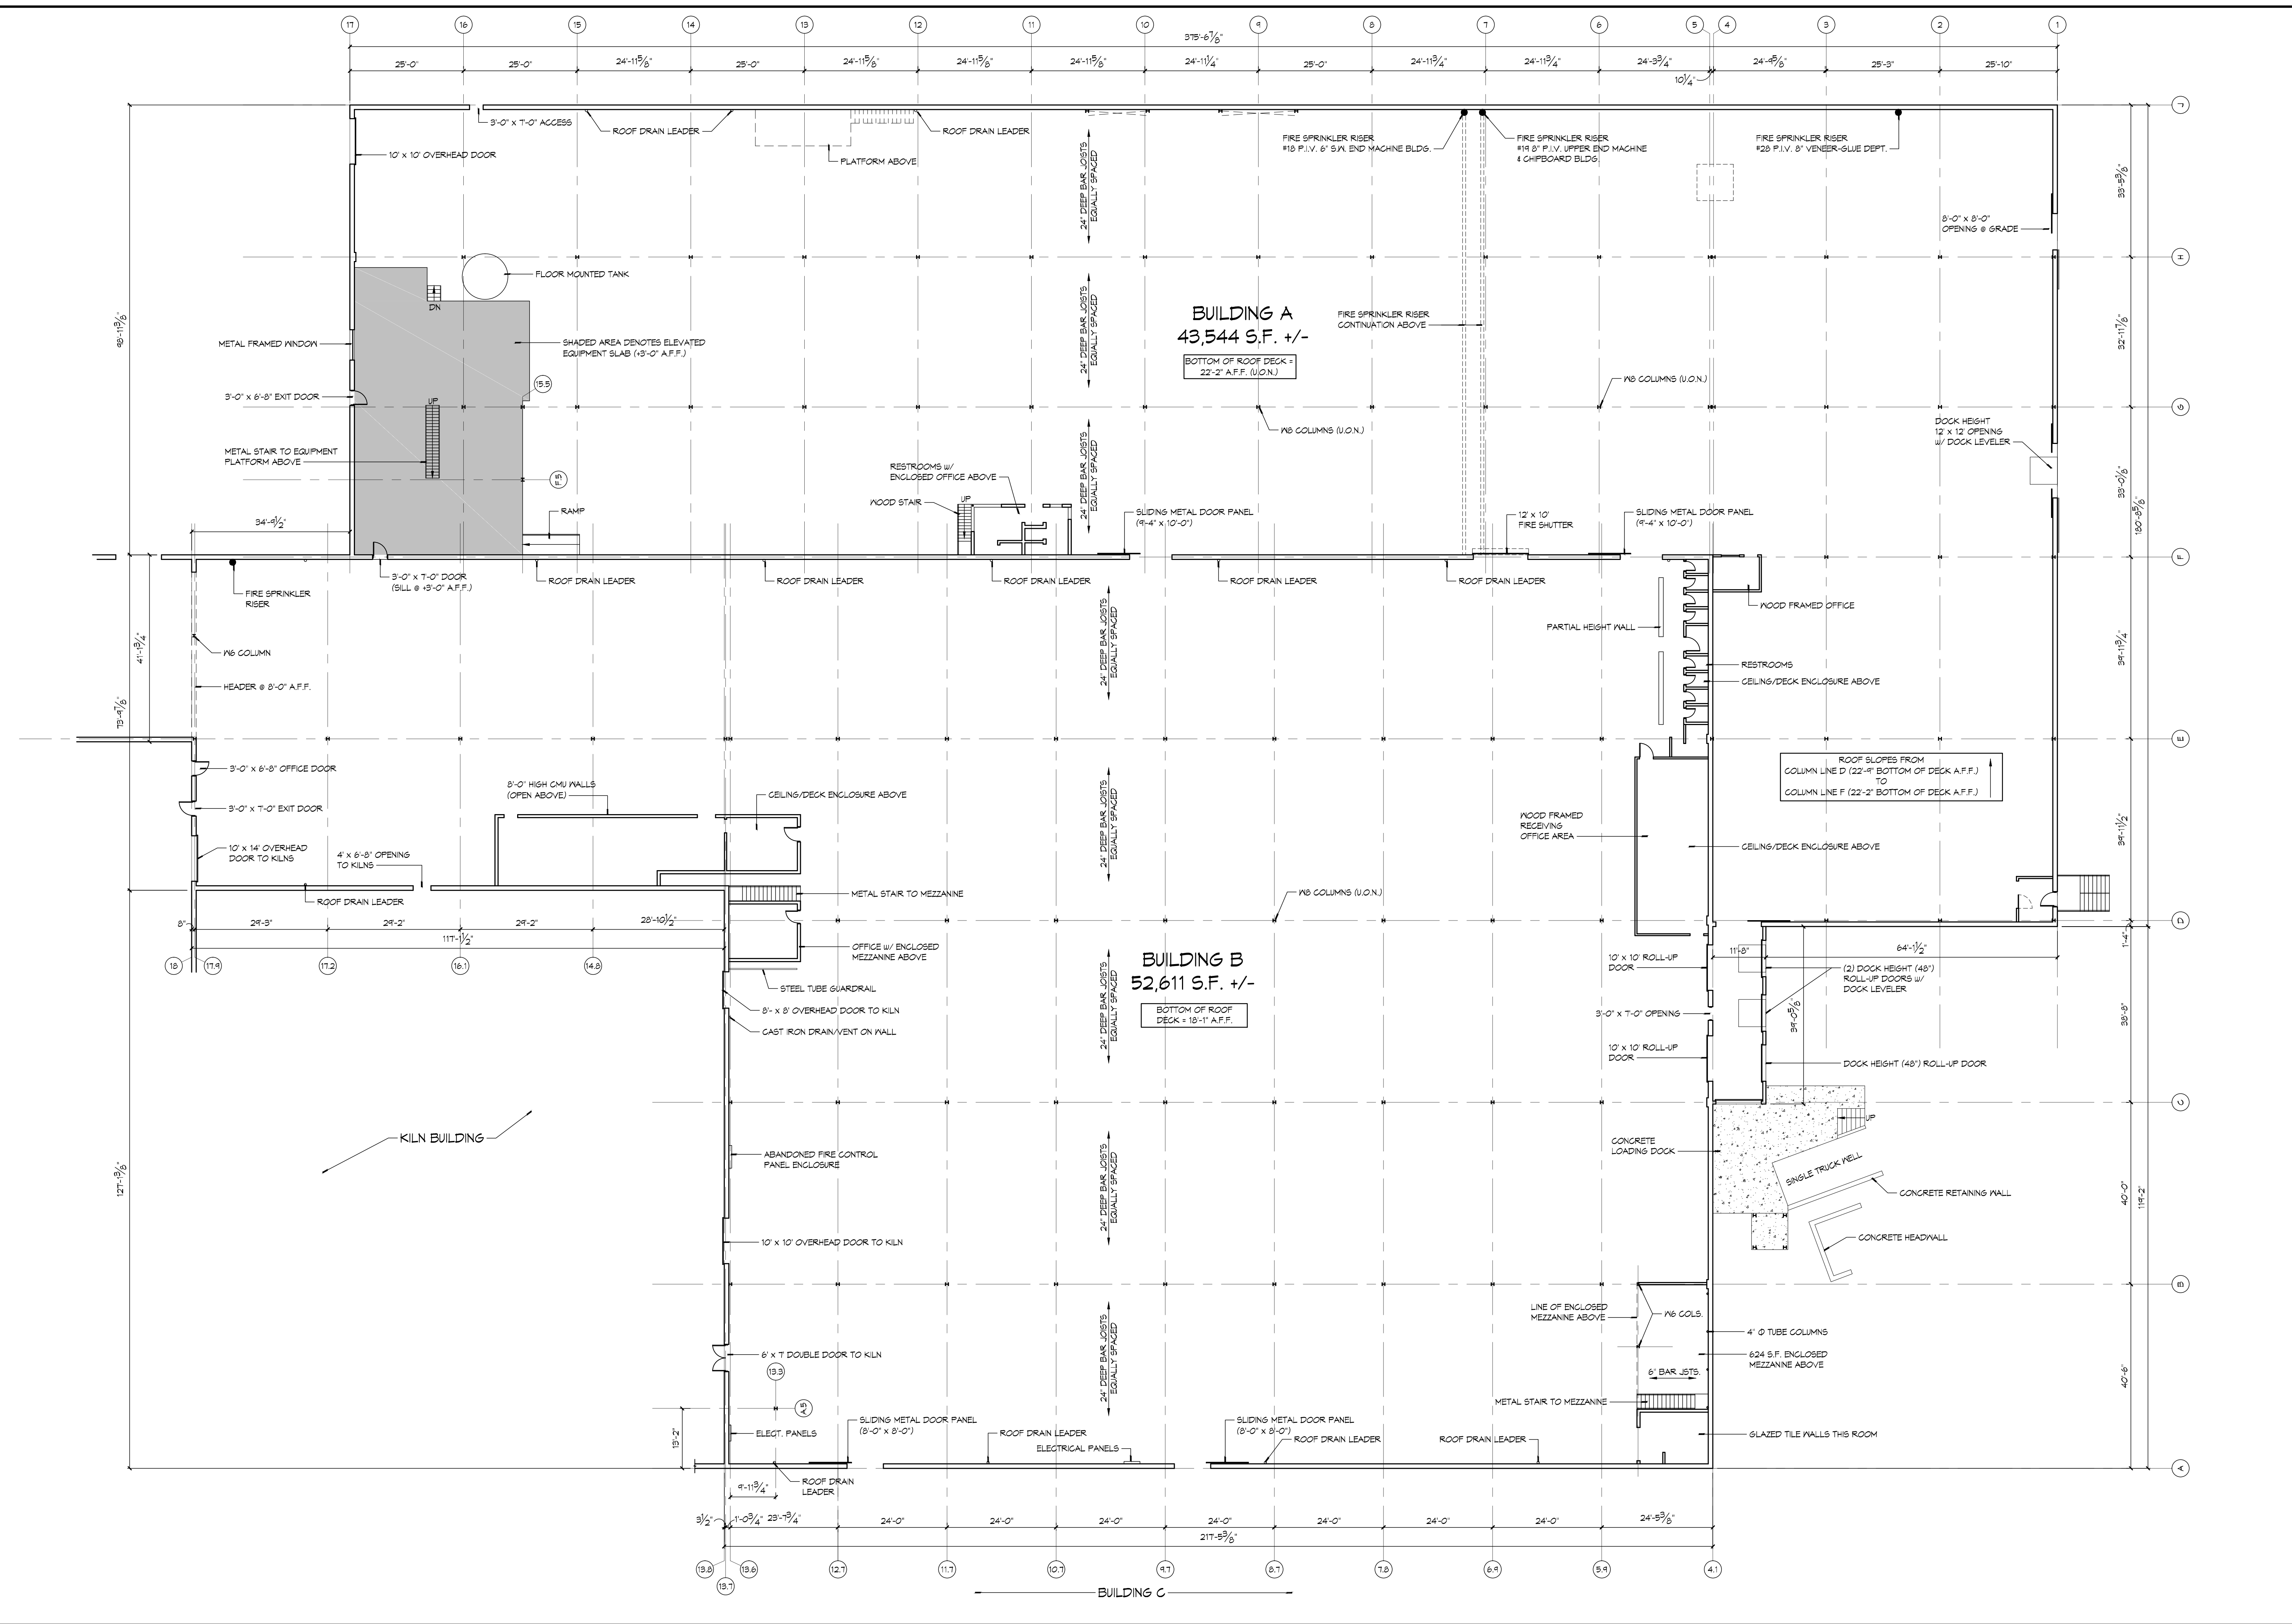

**EXISTING FLOOR PLANS: BUILDINGS A & B**  
1/16" = 1'-0"  
Scale: 0 8' 16' 32'