


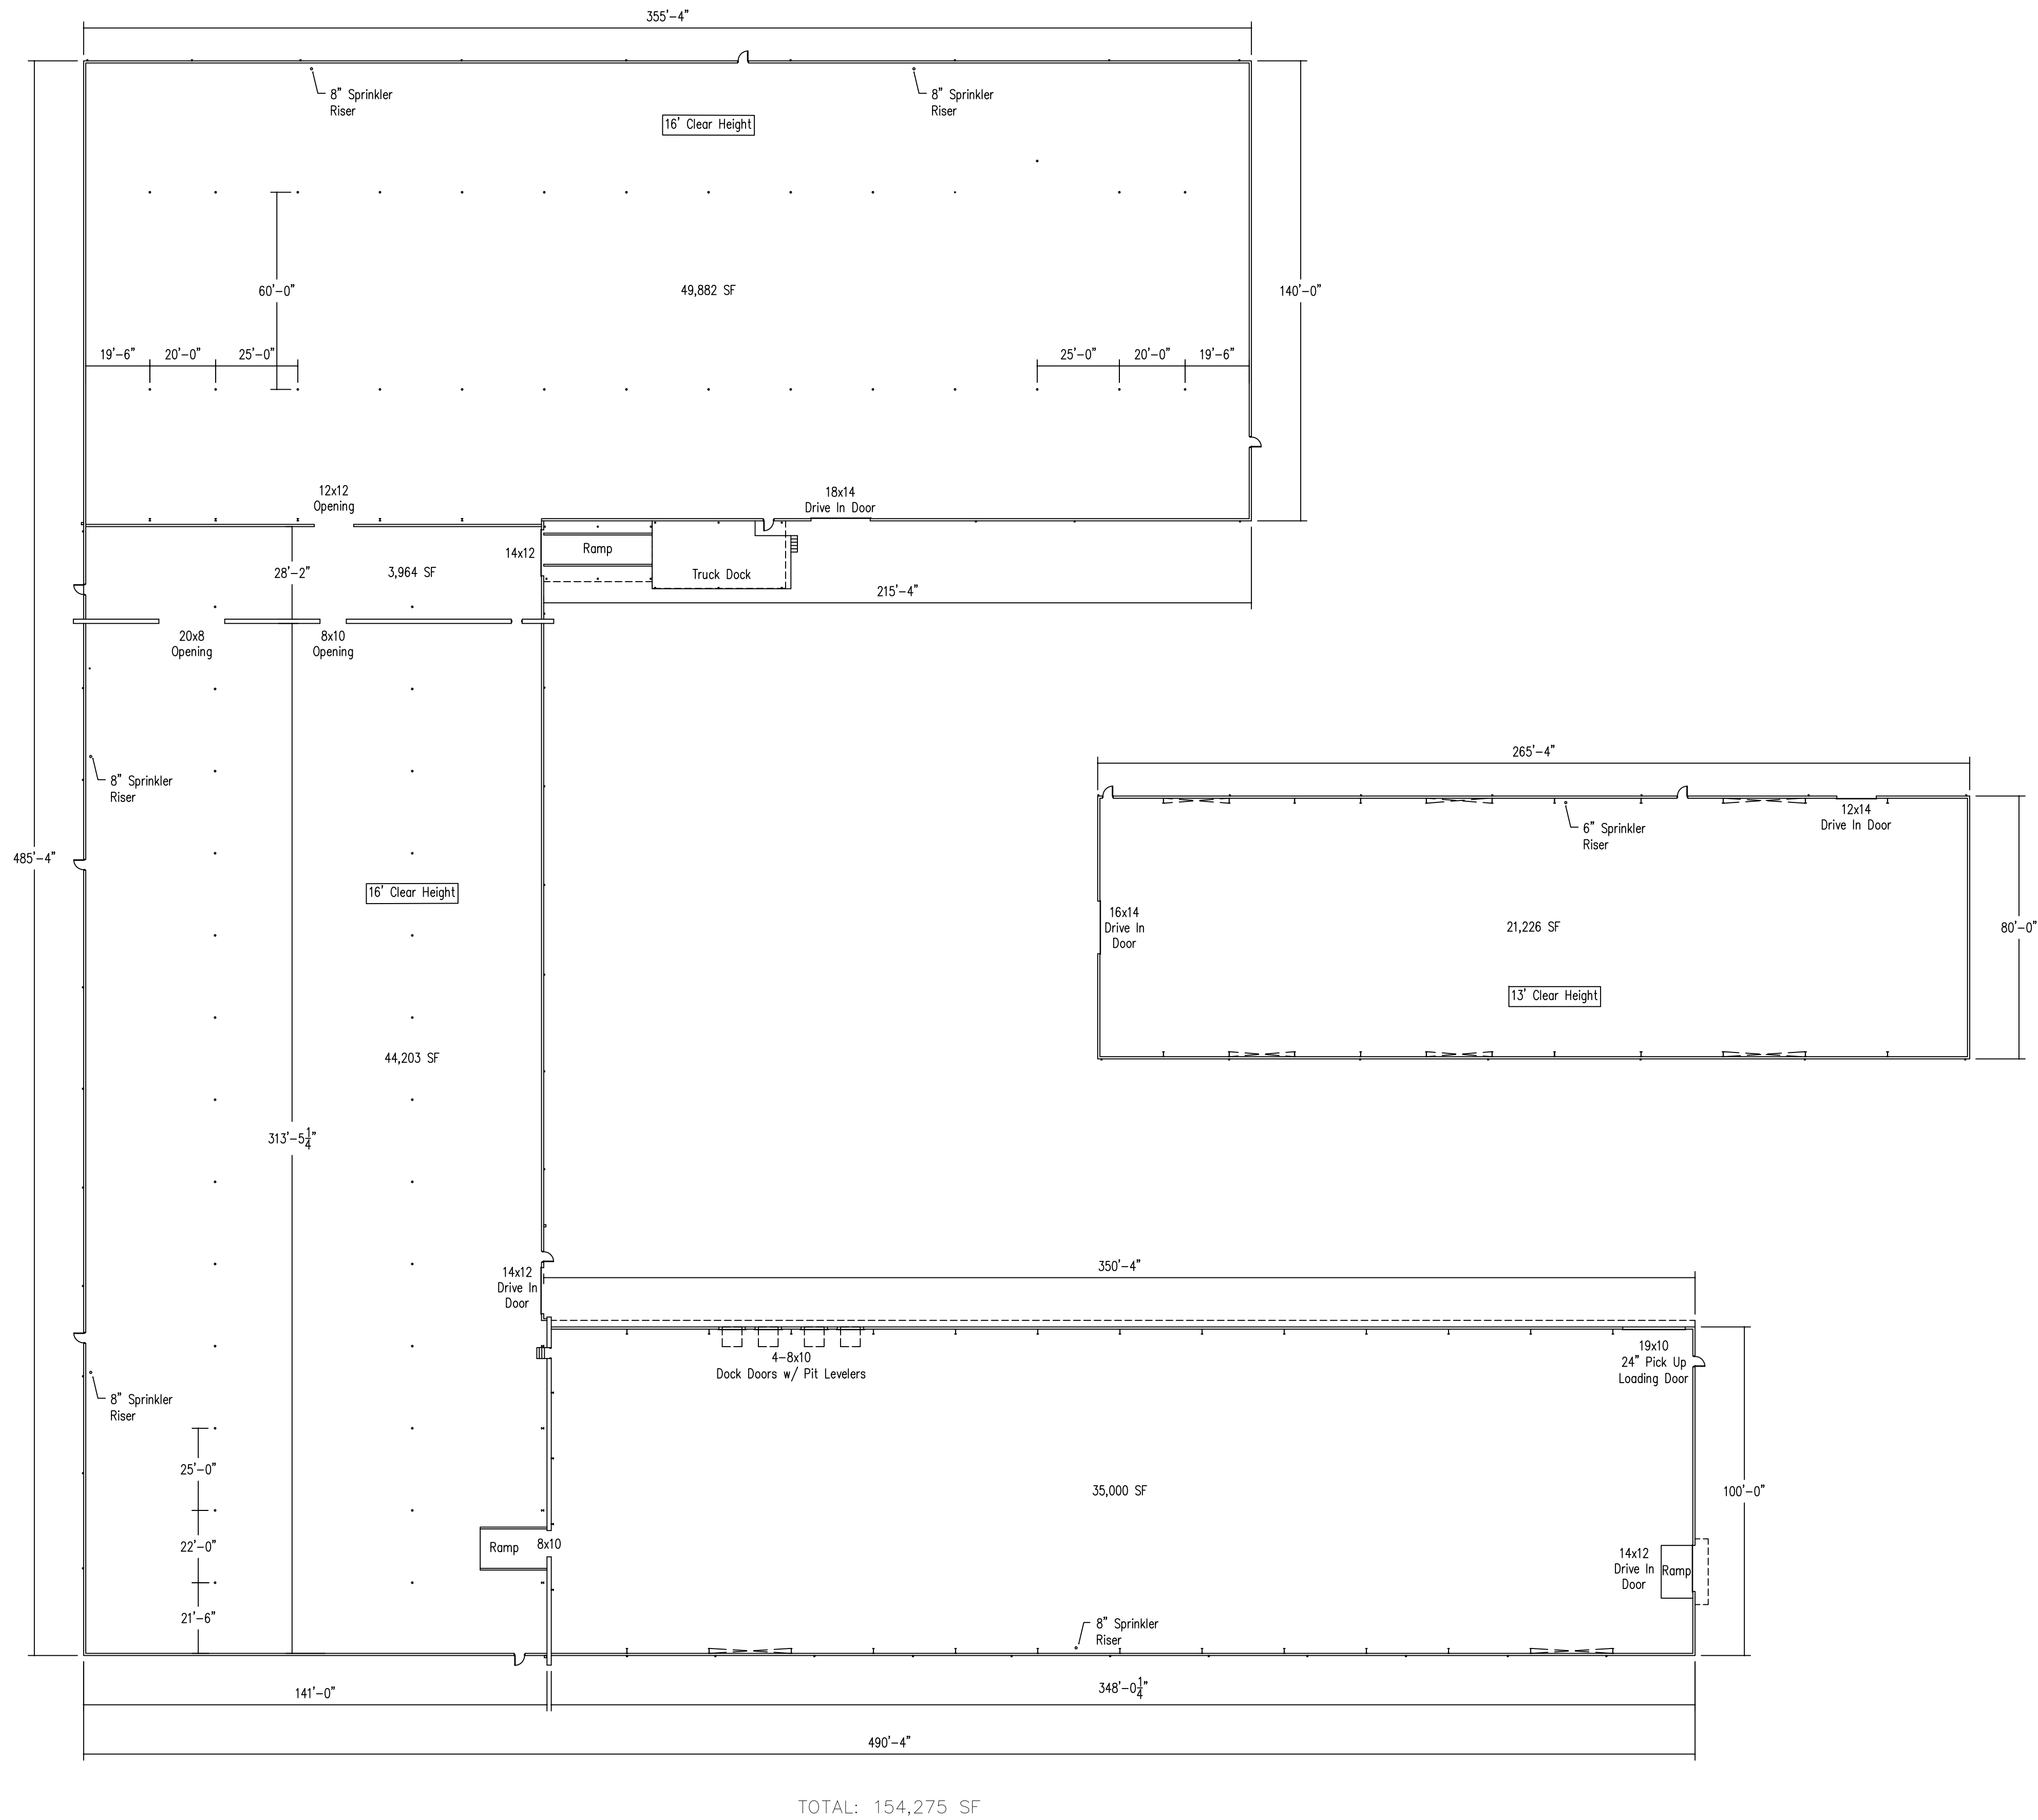

1 FLOOR PLANS
SH-1 SCALE: 1"=30'

First Industrial B&L, LLC
101 S. Tryon Street
Suite 2420
Charlotte, NC 28280

FLOOR PLANS FOR
239 Maple Street

Bennettsville, SC 29512
Tax Map # 032-49-08-002

Sheet Title	Floor Plans
Date	November 20, 2025
Sheet Number	SH-1